




SR Upper Circle Box

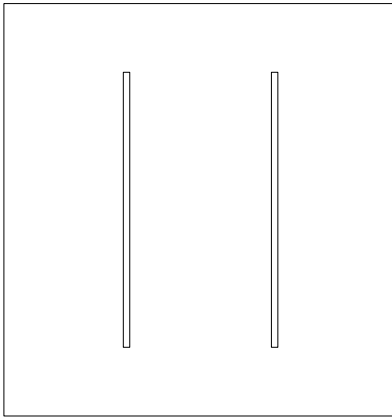


SR Grand Circle Box

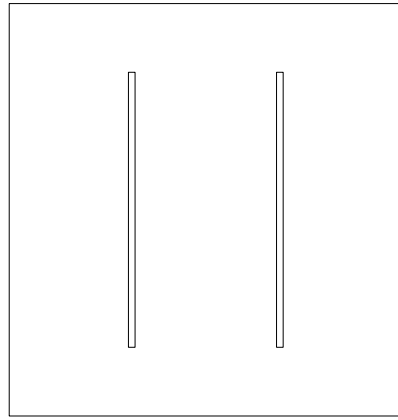


SR Stalls Box

 


SL Stalls Box

 


SL Grand Circle Box

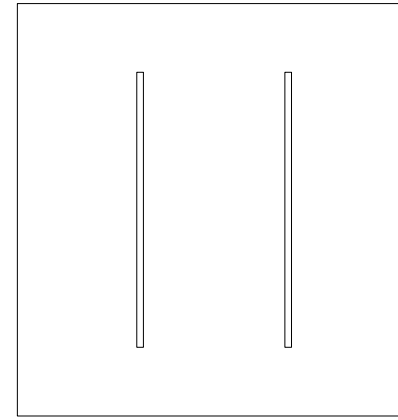


SL Upper Circle Box

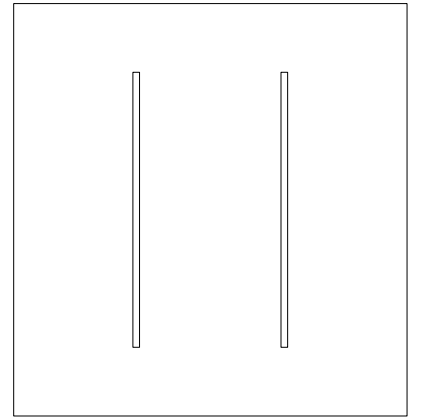

SR Upper Circle Boom

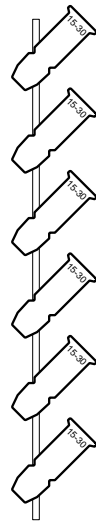


SR Grand Circle Boom

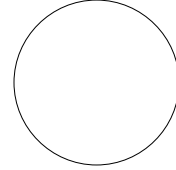


SR Turret

SL Grand Circle Boom

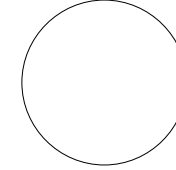


SL Turret


SL Upper Circle Boom

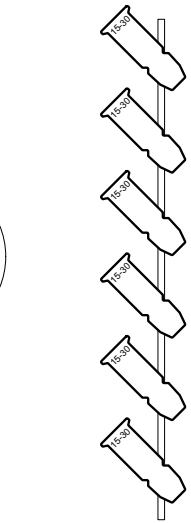
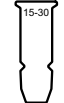
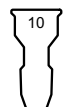



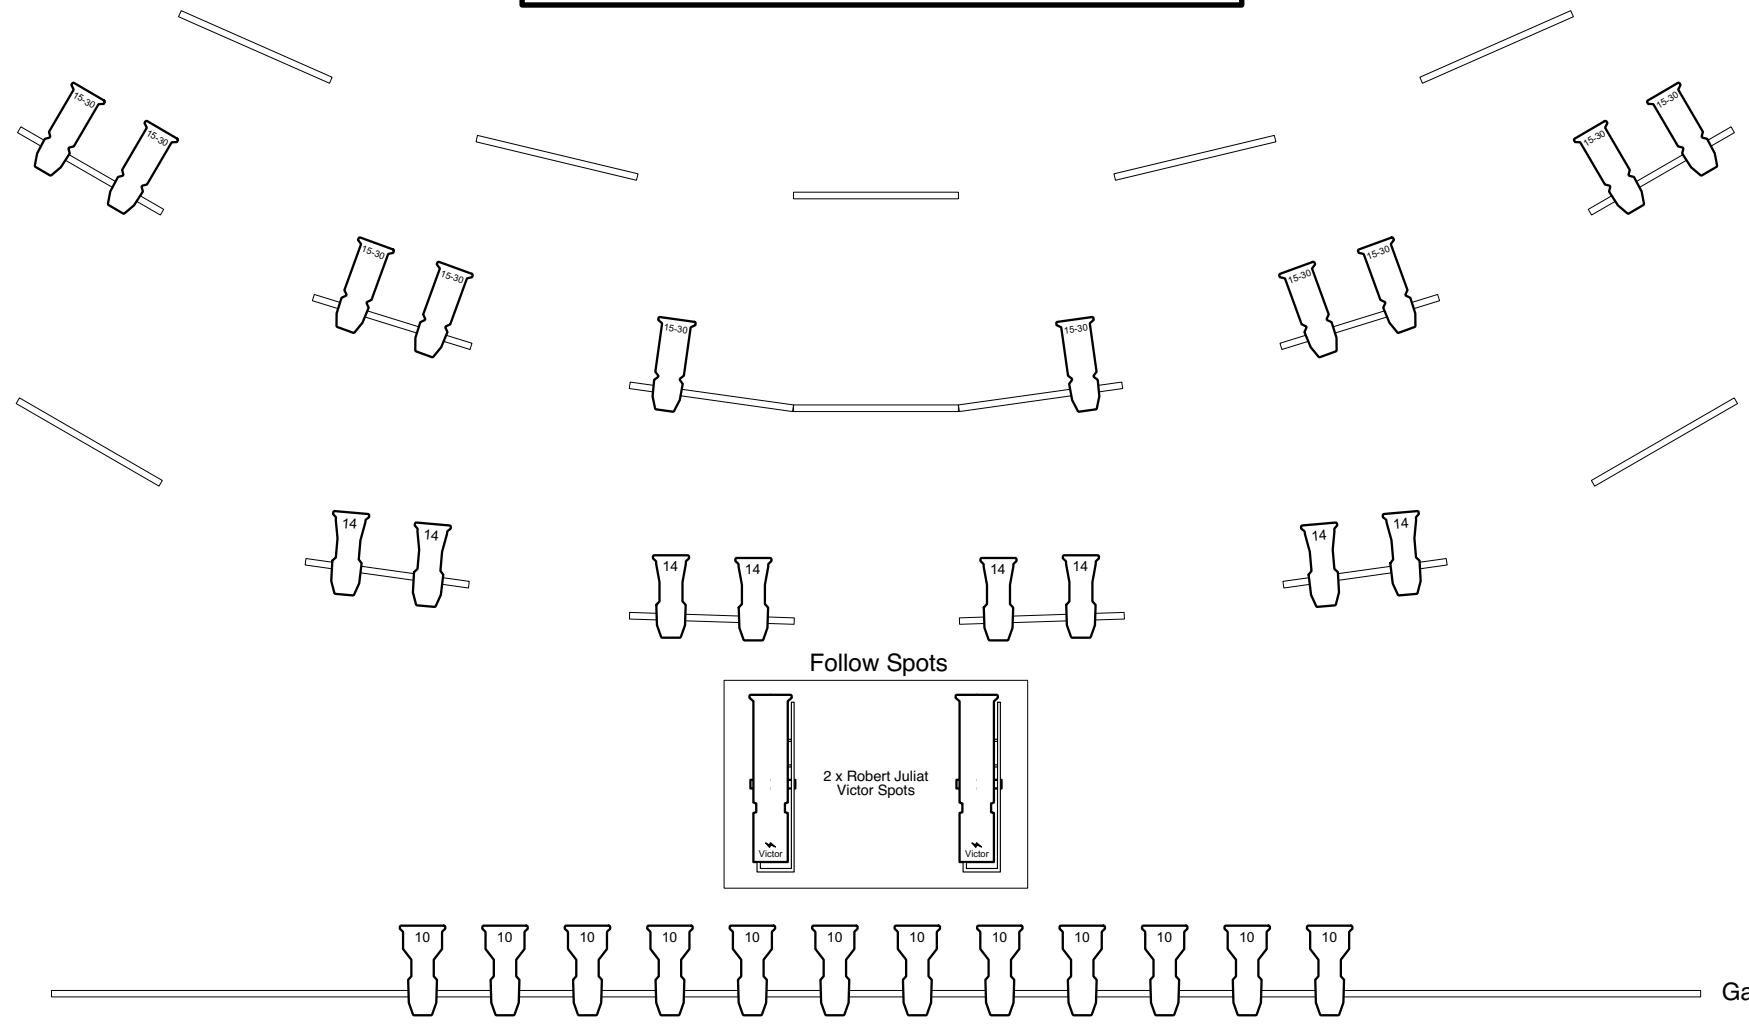
SR Gallery

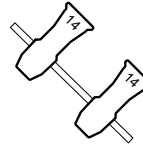


SL Gallery

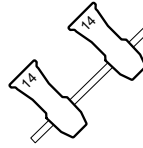

Fixture	Quantity
 Victor Follow Spot	2
 S4 Zm 15°-30°	22
 S4-10°	12
 S4-14°	12



Follow Spots

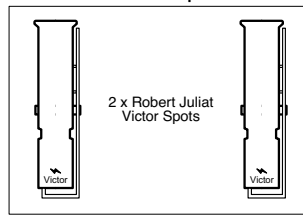

2 x Robert Juliat Victor Spots

Gallery Bridge